





NORTHWEST
HOME BUILDER GROUP

Lot 4 Covington
1,493 sq ft

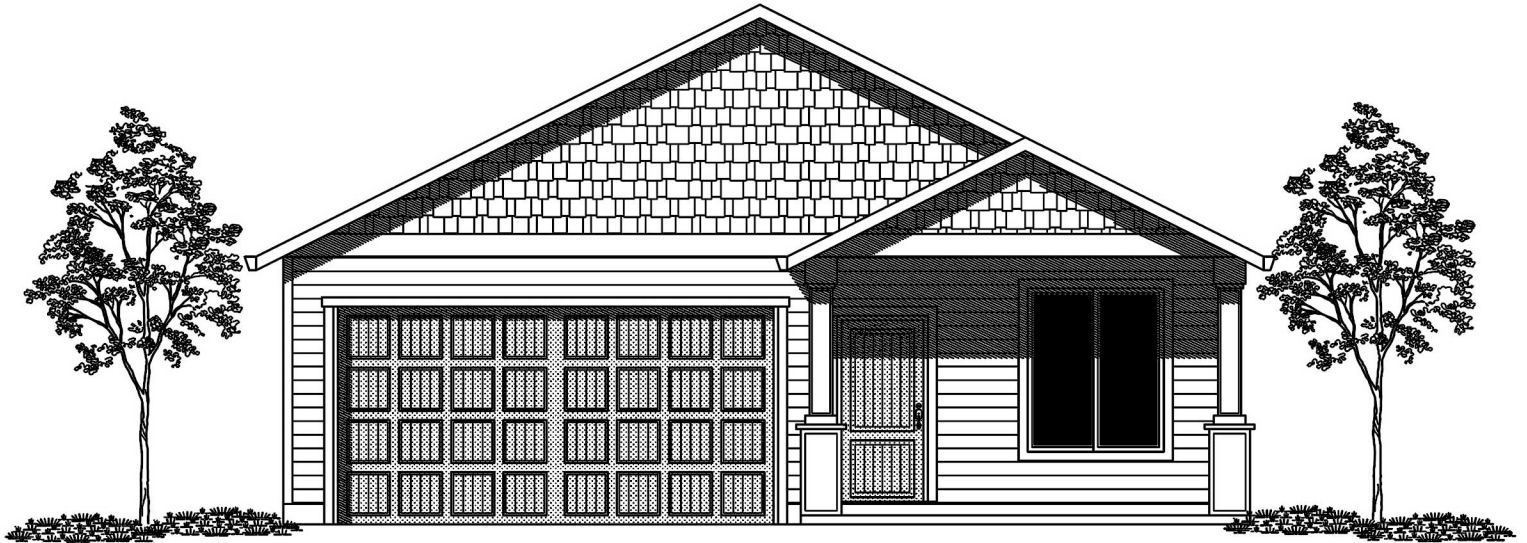


FRONT ELEVATION

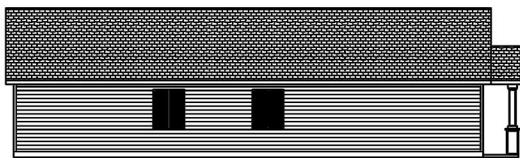

LEFT SIDE ELEVATION



REAR ELEVATION

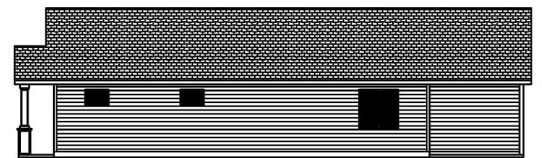

RIGHT SIDE ELEVATION

360-521-1973



WWW.NWHOMEBUILDERGROUP.COM


RENDERINGS, PLANS, SPECIFICATIONS, TERMS, CONDITIONS AND STATEMENTS CONTAINED IN THIS BROCHURE ARE PROPOSED ONLY. NW HOME-BUILDER GROUP RESERVES THE RIGHT TO MODIFY, REVISE OR WITHDRAW ANY OR ALL OF SAME IN ITS SOLE DISCRETION AND WITHOUT PRIOR NOTICE.





NORTHWEST
HOME BUILDER GROUP

Lot 4 Covington
1,493 sq ft

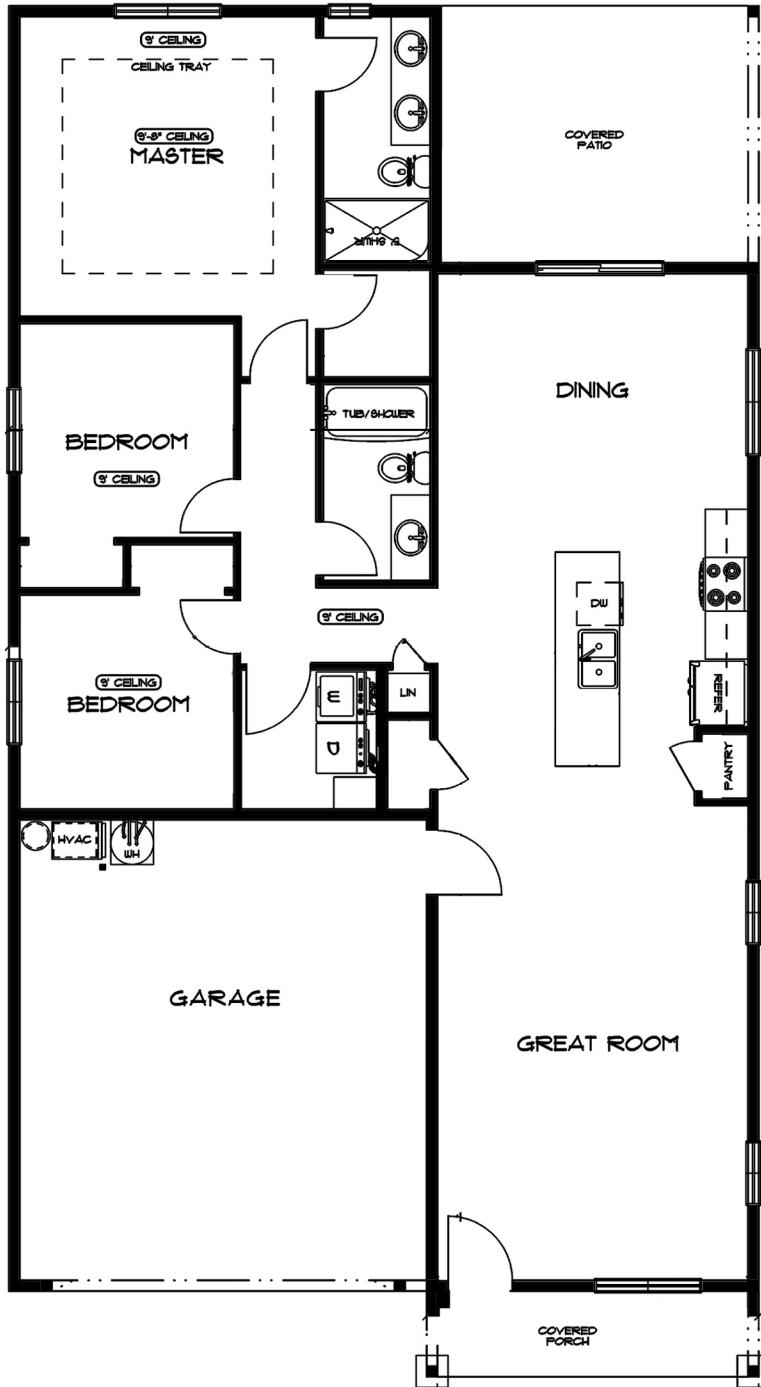

FLOOR PLAN
SCALE 1/4"=1'

AREA 1493 SF

360-521-1973



WWW.NWHOMEBUILDERGROUP.COM

RENDERINGS, PLANS, SPECIFICATIONS, TERMS, CONDITIONS AND STATEMENTS CONTAINED IN THIS BROCHURE ARE PROPOSED ONLY. NW HOME-BUILDER GROUP RESERVES THE RIGHT TO MODIFY, REVISE OR WITHDRAW ANY OR ALL OF SAME IN ITS SOLE DISCRETION AND WITHOUT PRIOR NOTICE.

