



REAR ELEVATION

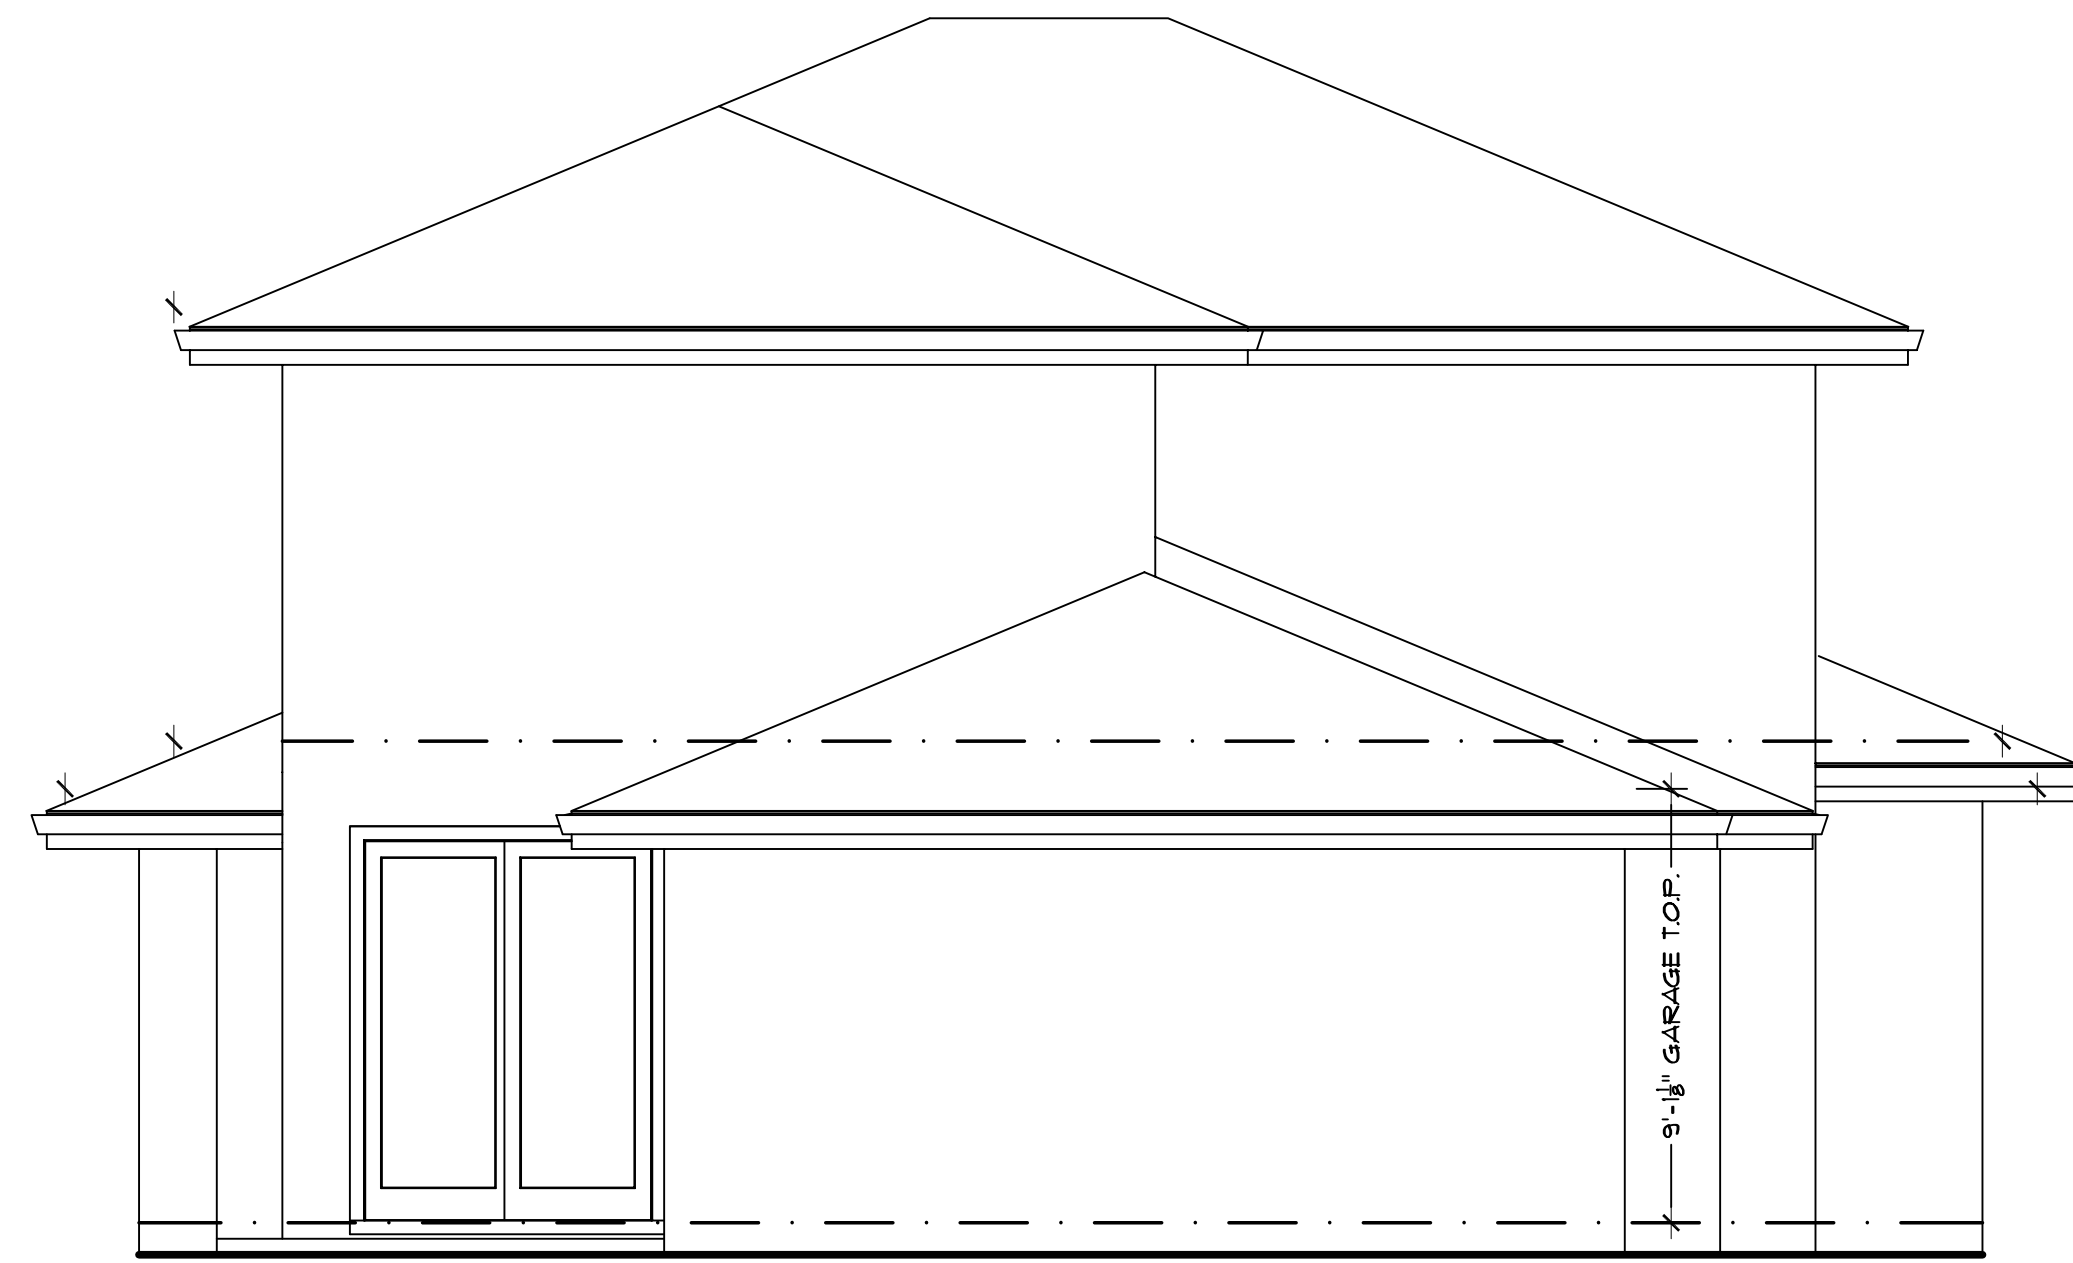

LEFT ELEVATION

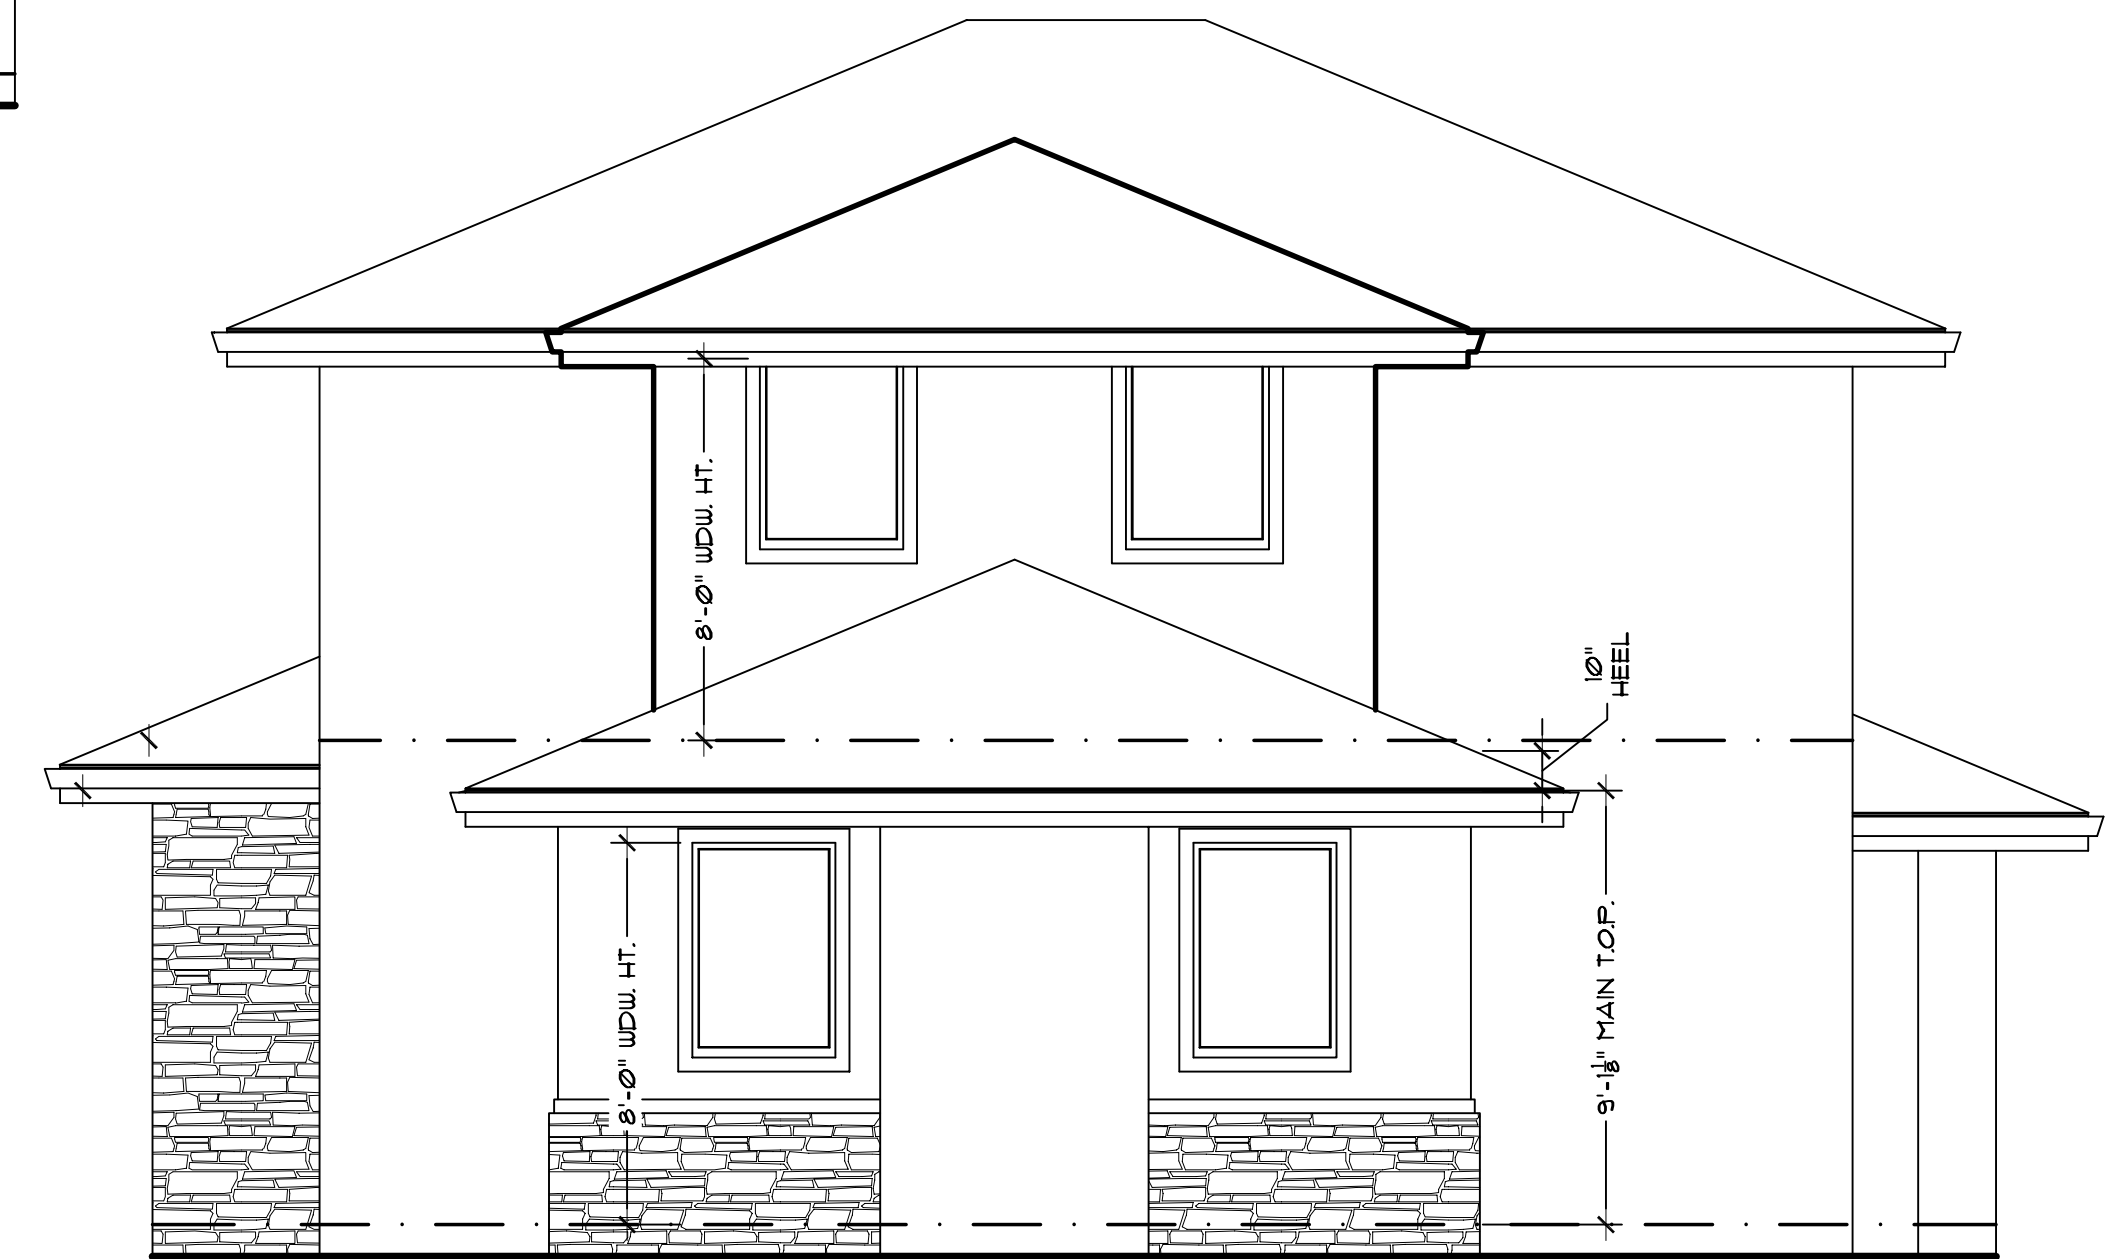

RIGHT ELEVATION

SCALE 1/4" = 1'



FRONT ELEVATION

