



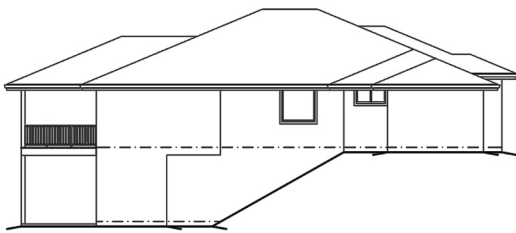

NORTHWEST
HOME BUILDER GROUP


Lot 2 Ryleys Place
2,627 sq ft

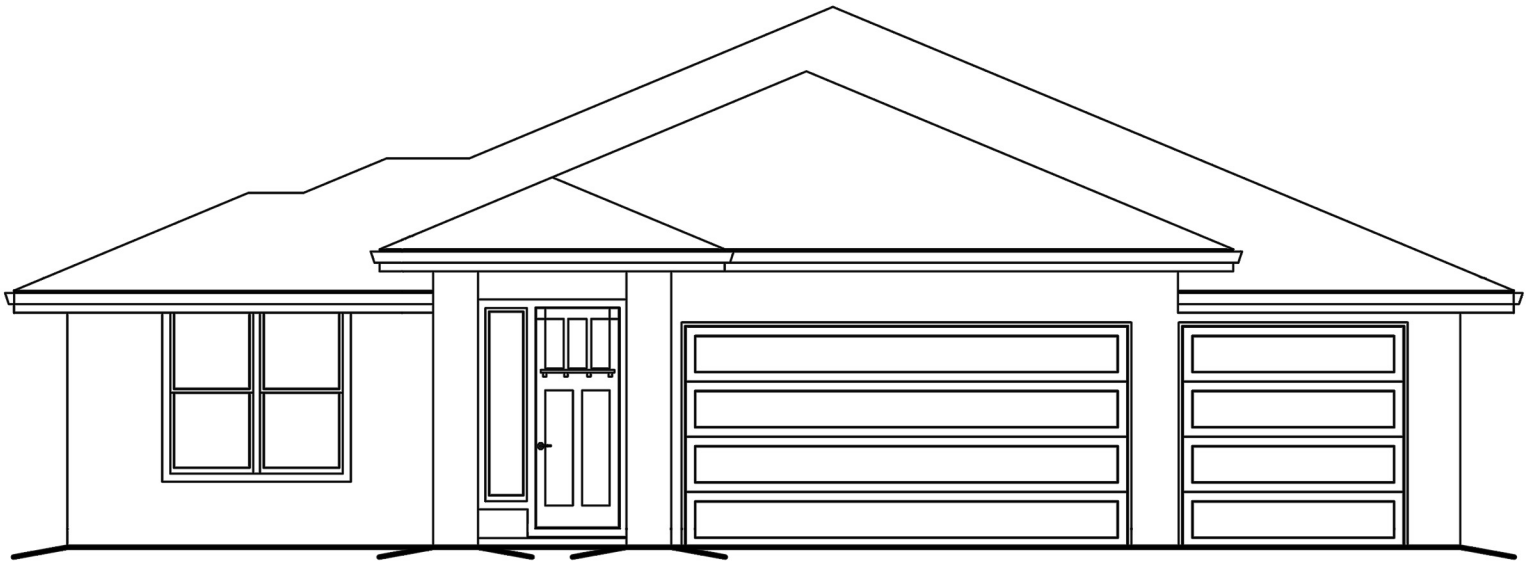

LEFT ELEVATION



REAR ELEVATION

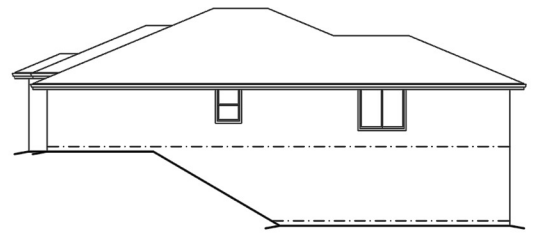

RIGHT ELEVATION

360-521-1973



WWW.NWHOMEBUILDERGROUP.COM


RENDERINGS, PLANS, SPECIFICATIONS, TERMS, CONDITIONS AND STATEMENTS CONTAINED IN THIS BROCHURE ARE PROPOSED ONLY. NW HOME-BUILDER GROUP RESERVES THE RIGHT TO MODIFY, REVISE OR WITHDRAW ANY OR ALL OF SAME IN ITS SOLE DISCRETION AND WITHOUT PRIOR NOTICE.





NORTHWEST
HOME BUILDER GROUP

Lot 2 Ryleys Place
2,627 sq ft

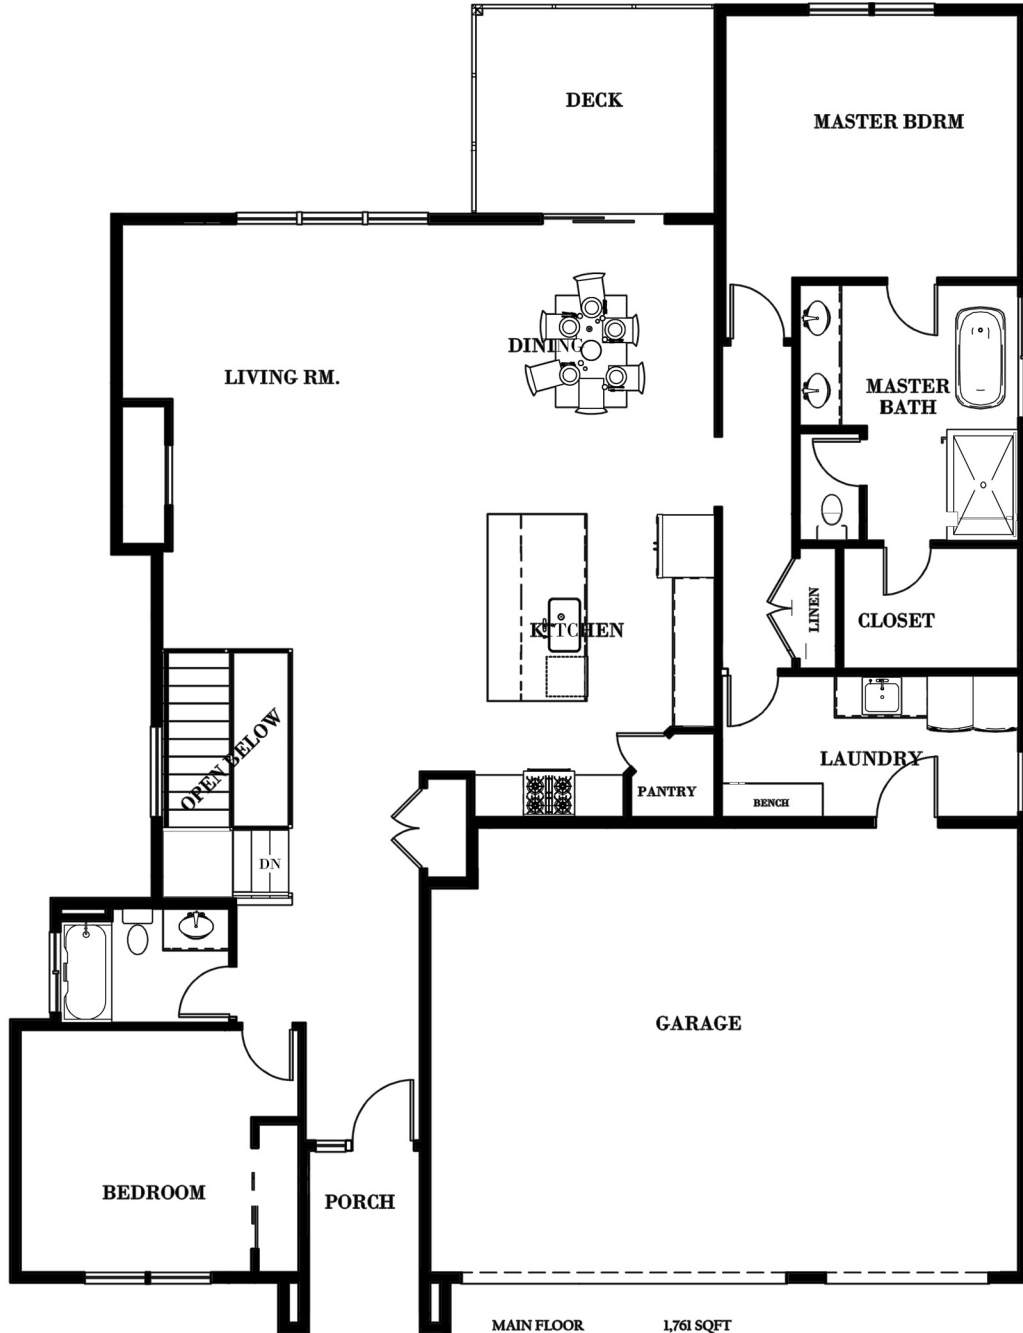

MAIN FLOOR PLAN

MAIN FLOOR	1,761 SQFT
UPPER FLOOR	866 SQFT
TOTAL	2,627 SQFT

GARAGE	SQFT
FRONT PORCH	SQFT
REAR PORCH	SQFT

360-521-1973



WWW.NWHOMEBUILDERGROUP.COM


RENDERINGS, PLANS, SPECIFICATIONS, TERMS, CONDITIONS AND STATEMENTS CONTAINED IN THIS BROCHURE ARE PROPOSED ONLY. NW HOME-BUILDER GROUP RESERVES THE RIGHT TO MODIFY, REVISE OR WITHDRAW ANY OR ALL OF SAME IN ITS SOLE DISCRETION AND WITHOUT PRIOR NOTICE.





NORTHWEST
HOME BUILDER GROUP

Lot 2 Ryleys Place
2,627 sq ft

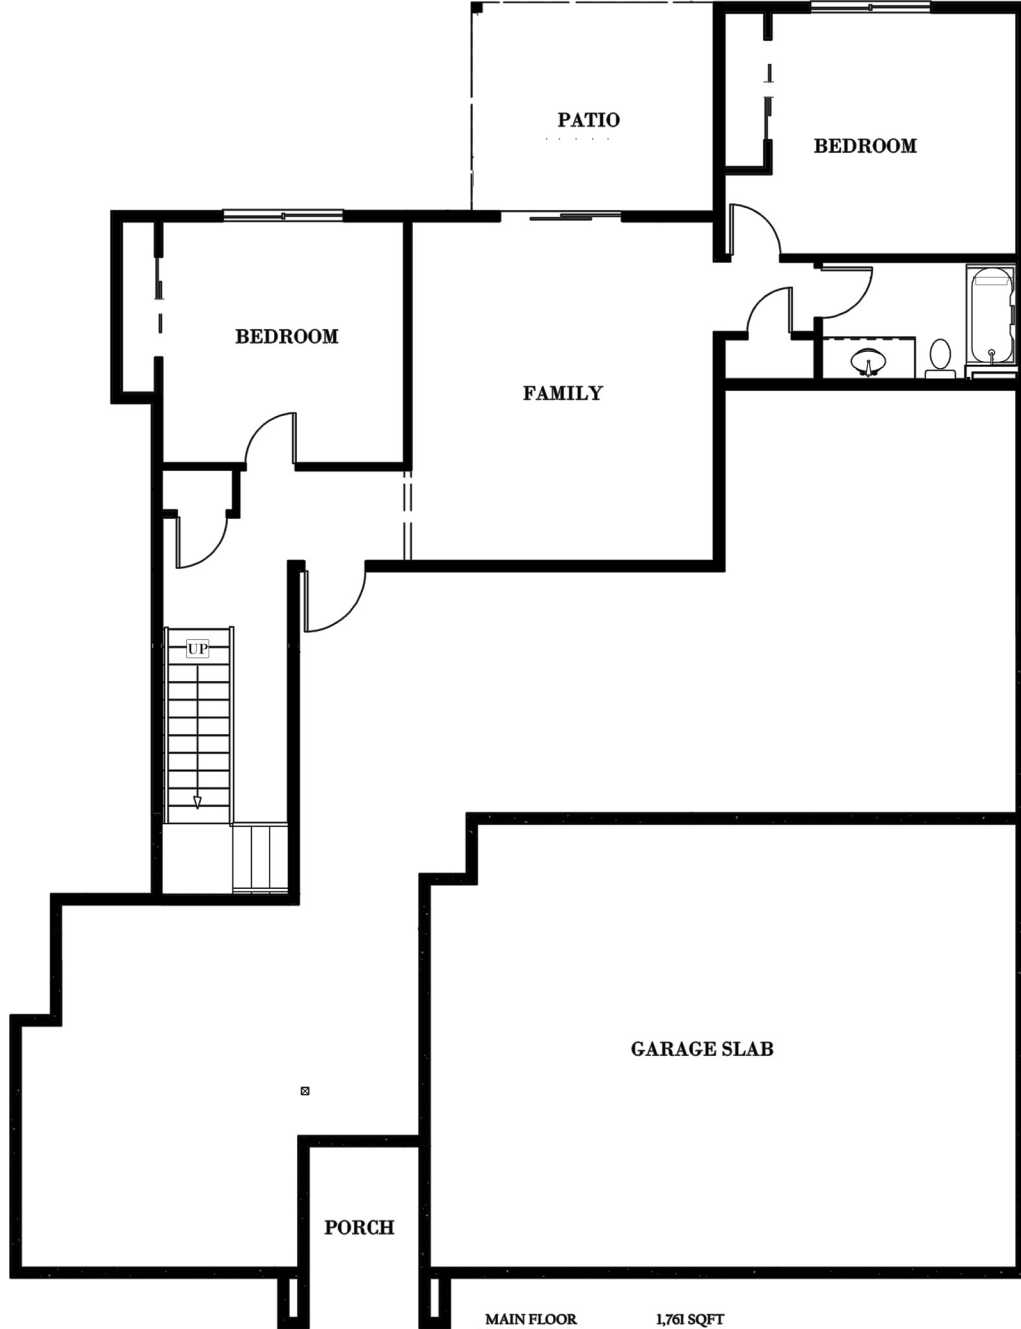

LOWER FLOOR PLAN

SCALE 1/4" = 1'

MAIN FLOOR	1,761 SQFT
UPPER FLOOR	866 SQFT
TOTAL	2,627 SQFT
GARAGE	SQFT
FRONT PORCH	SQFT
REAR PORCH	SQFT

360-521-1973



WWW.NWHOMEBUILDERGROUP.COM

RENDERINGS, PLANS, SPECIFICATIONS, TERMS, CONDITIONS AND STATEMENTS CONTAINED IN THIS BROCHURE ARE PROPOSED ONLY. NW HOME-BUILDER GROUP RESERVES THE RIGHT TO MODIFY, REVISE OR WITHDRAW ANY OR ALL OF SAME IN ITS SOLE DISCRETION AND WITHOUT PRIOR NOTICE.

